
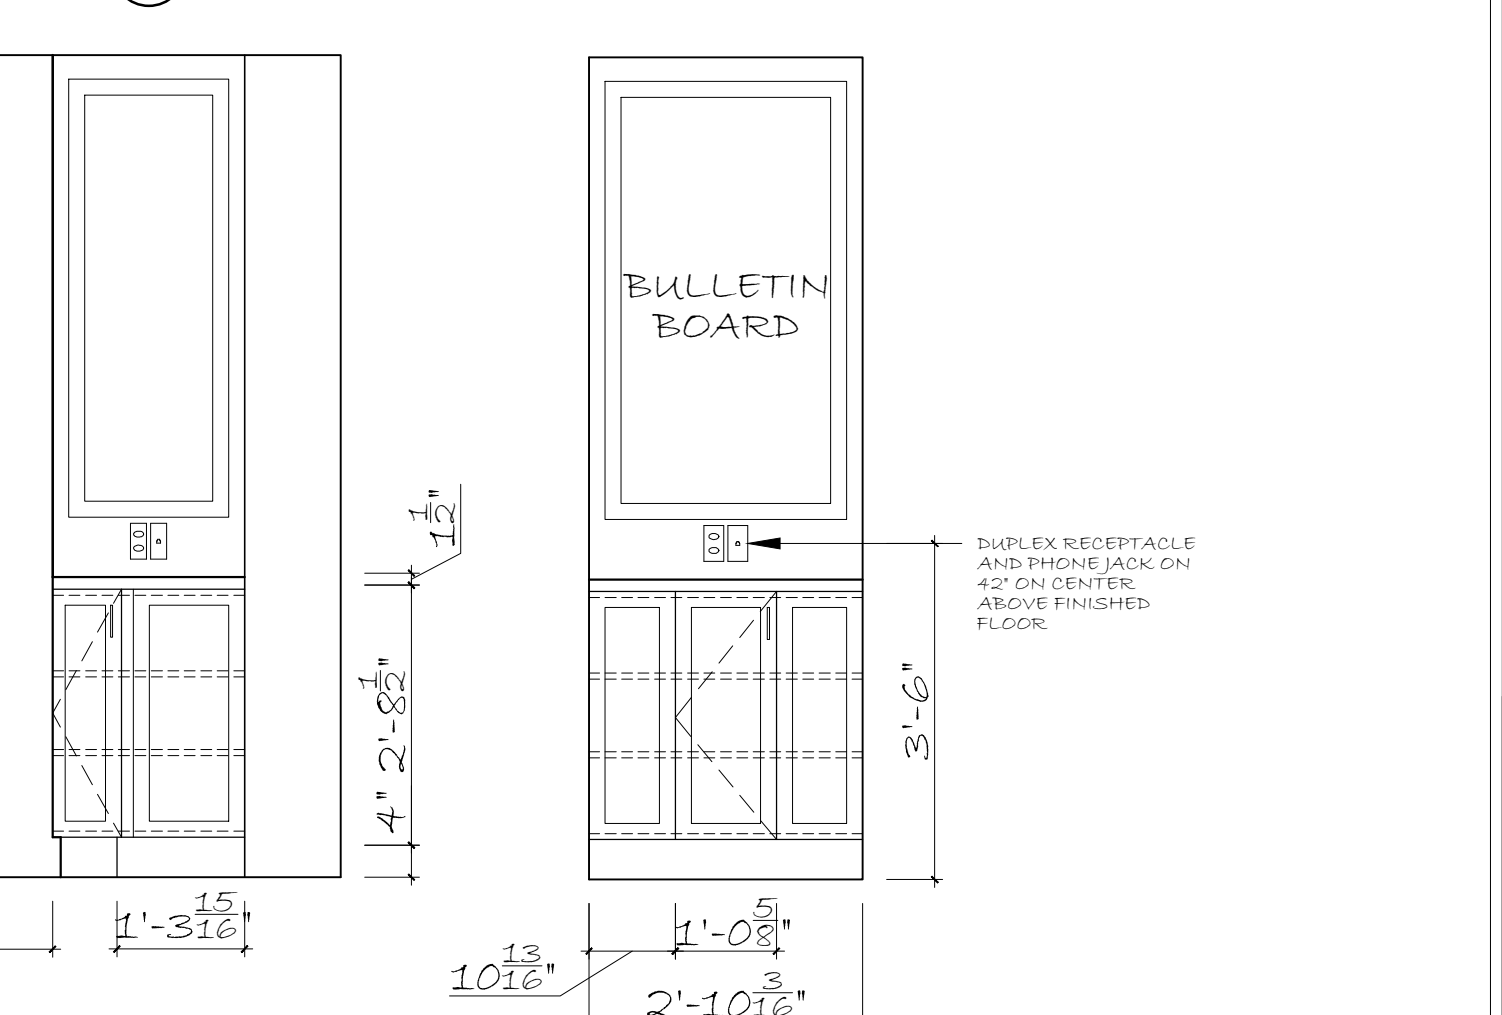
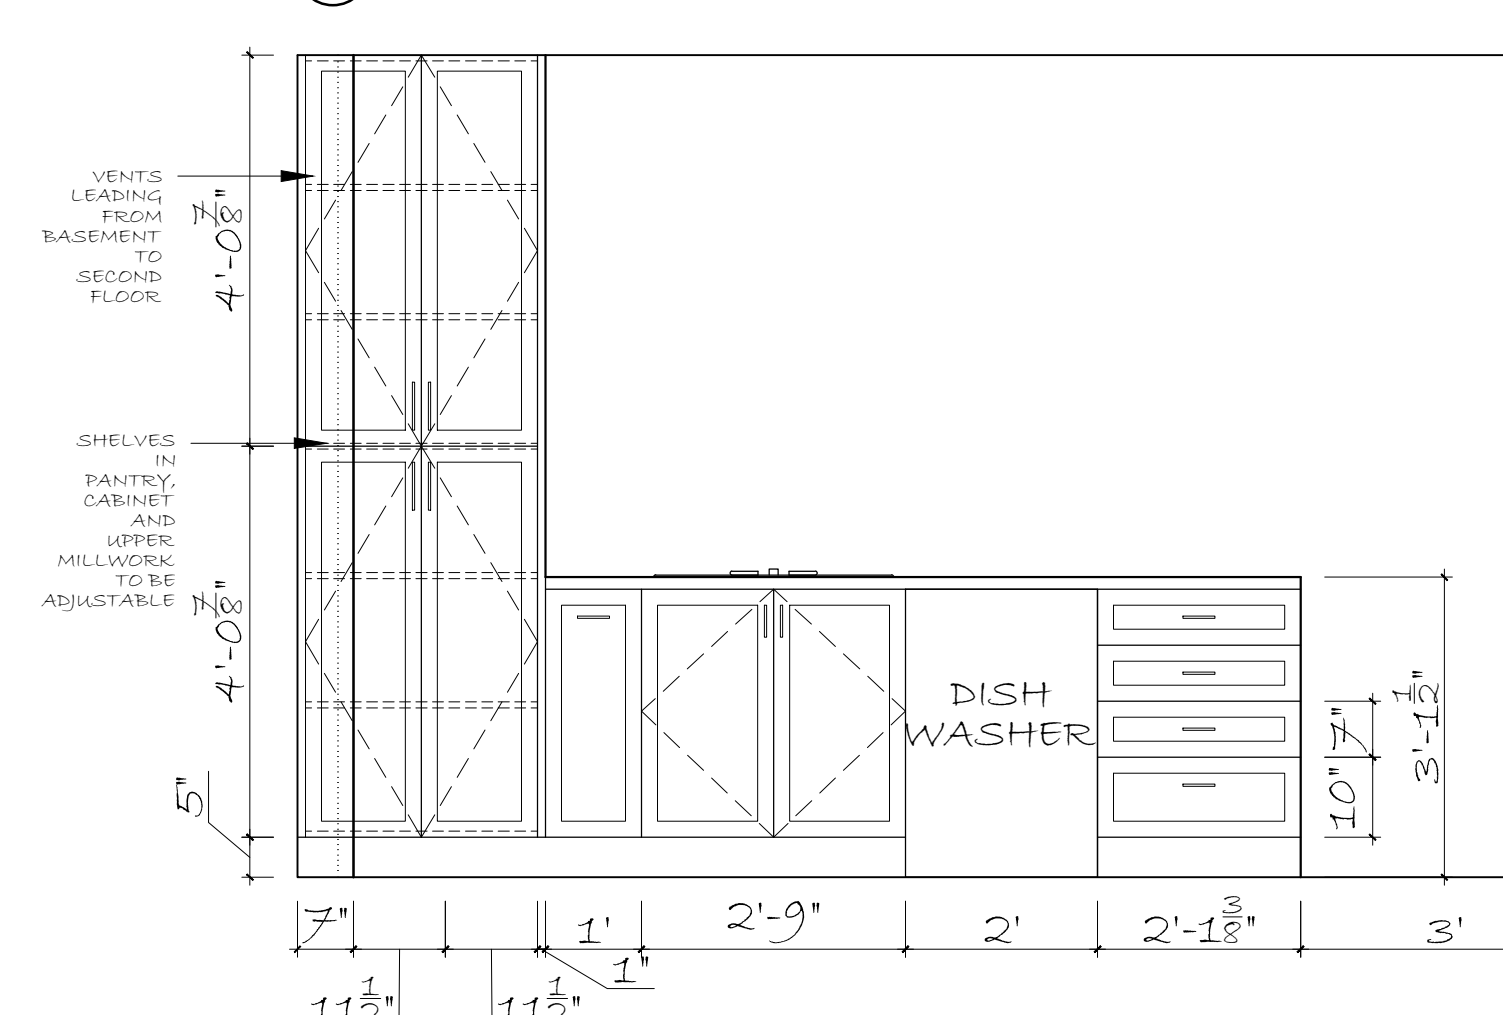


P1 MAIN FLOOR: NEW CONSTRUCTION PLAN CONCEPT 2
 SCALE: 1/8"=1'-0"

E2 WEST KITCHEN ELEVATION
 SCALE: 1/8"=1'-0"




E4 SOUTH ISLAND ELEVATION CONCEPT 2
 SCALE: 1/8"=1'-0"

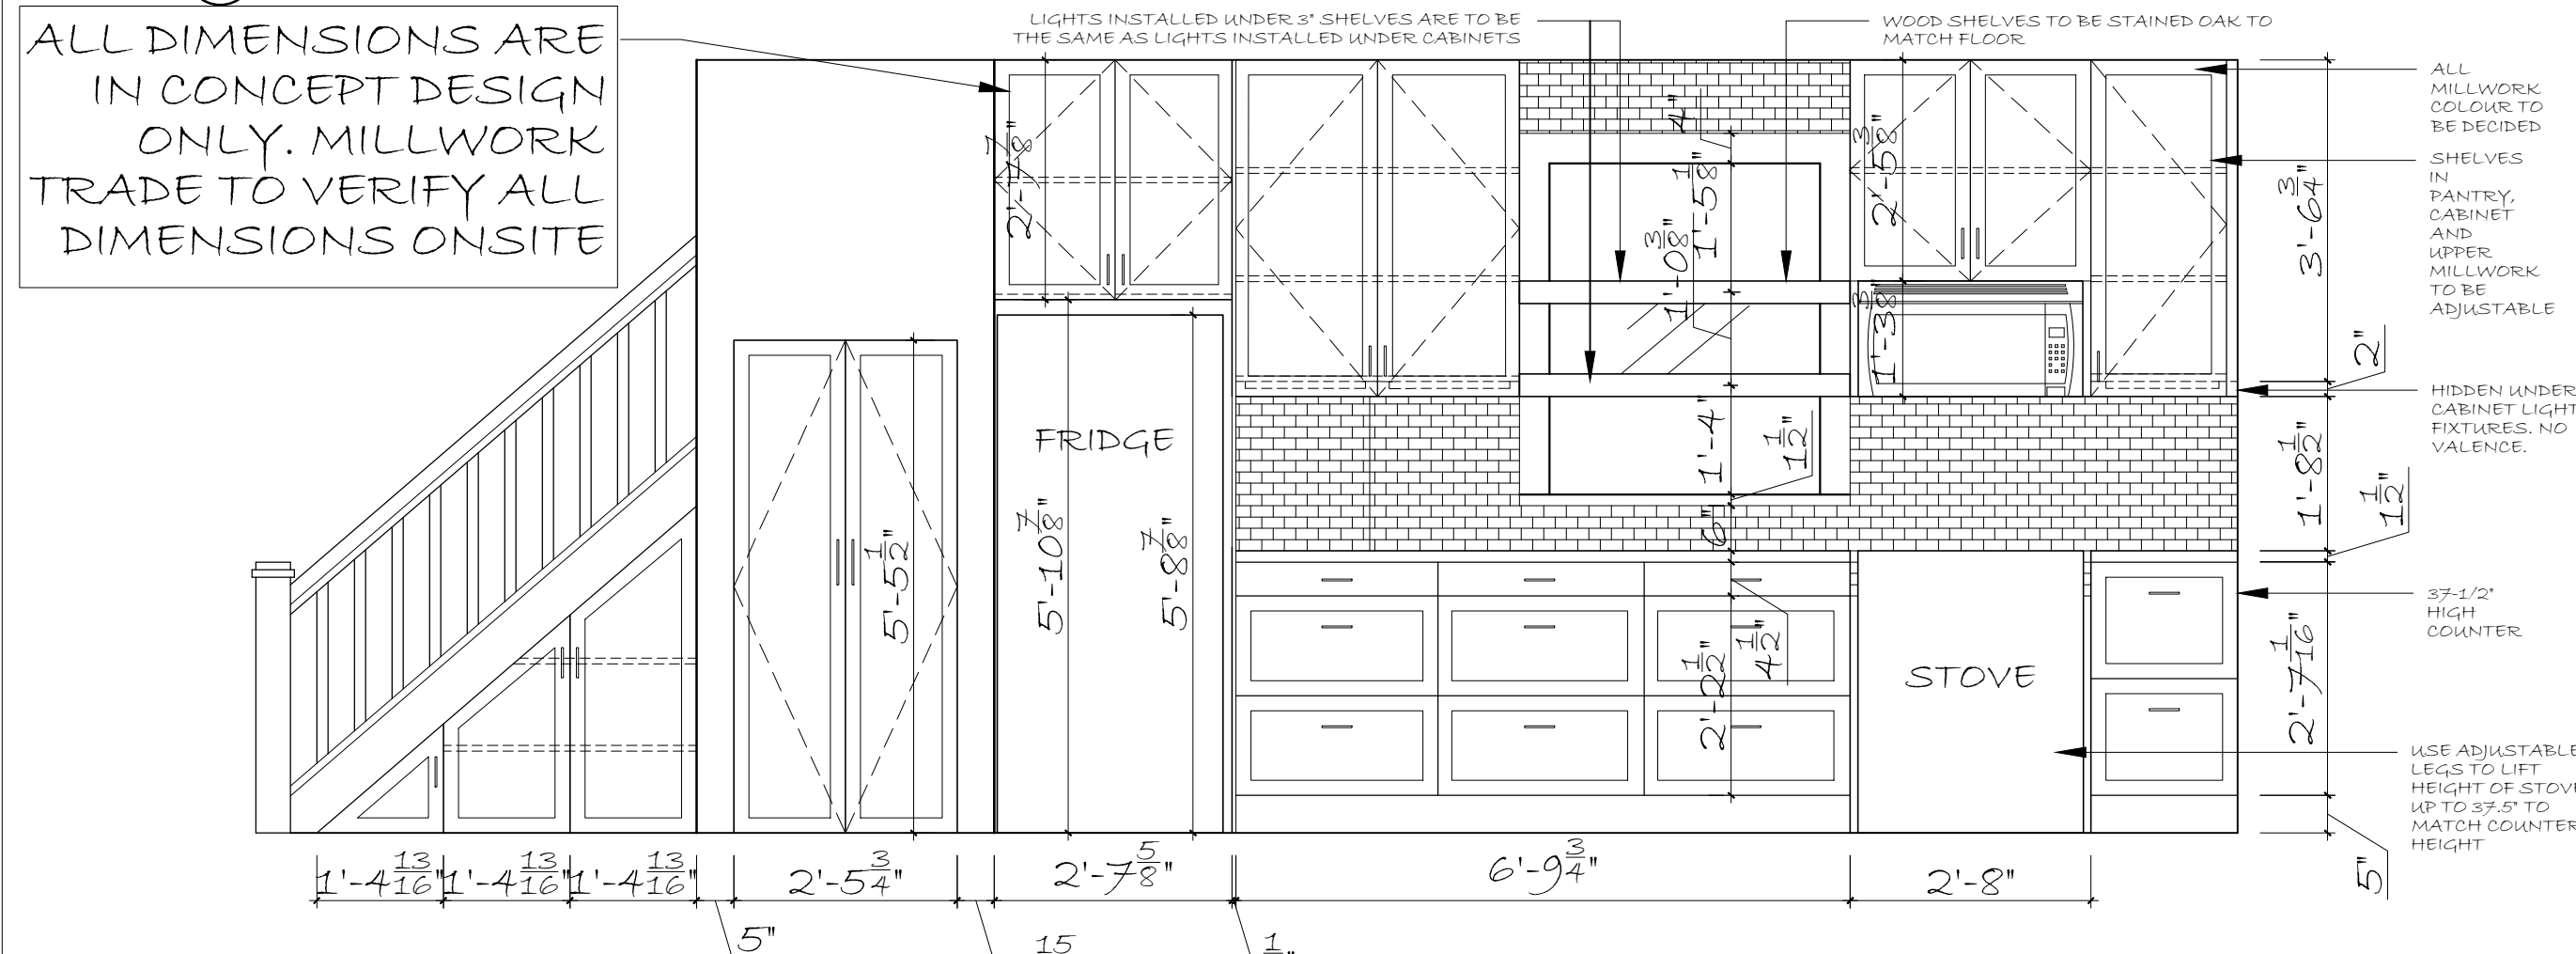

E1 SOUTH ELEVATION: CLOSED PANTRY
 SCALE: 1/8"=1'-0"

E3 NORTH KITCHEN ELEVATION: CLOSED PANTRY DOOR
 SCALE: 1/8"=1'-0"

E5 ELEVATION 3: CLOSED CABINET
 SCALE: 1/8"=1'-0"

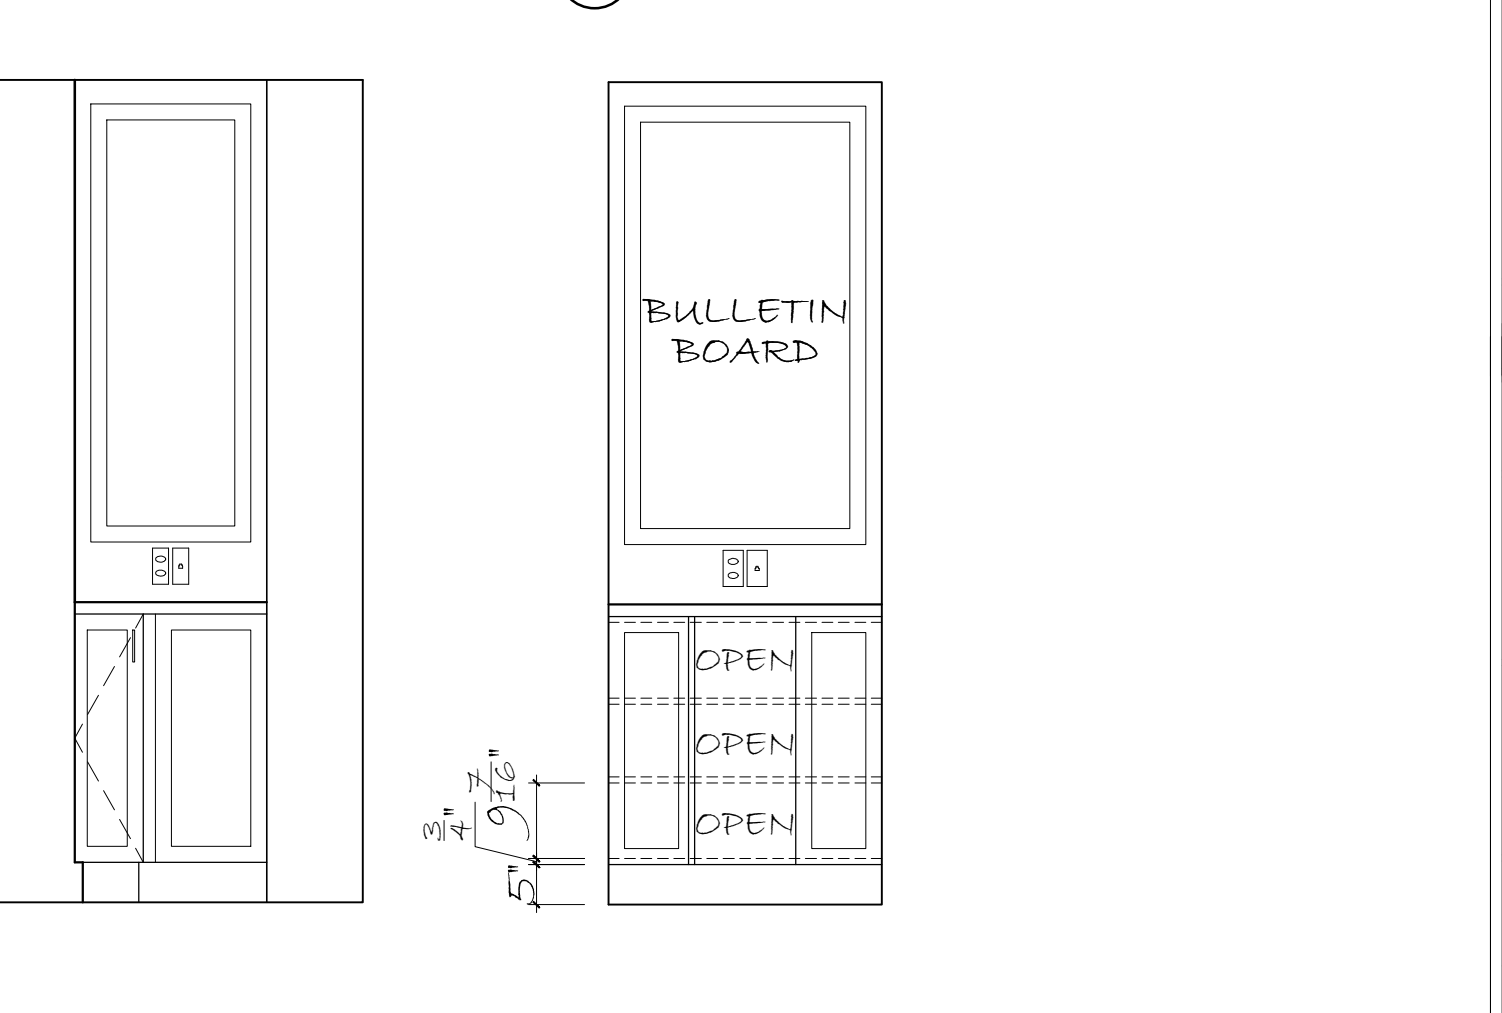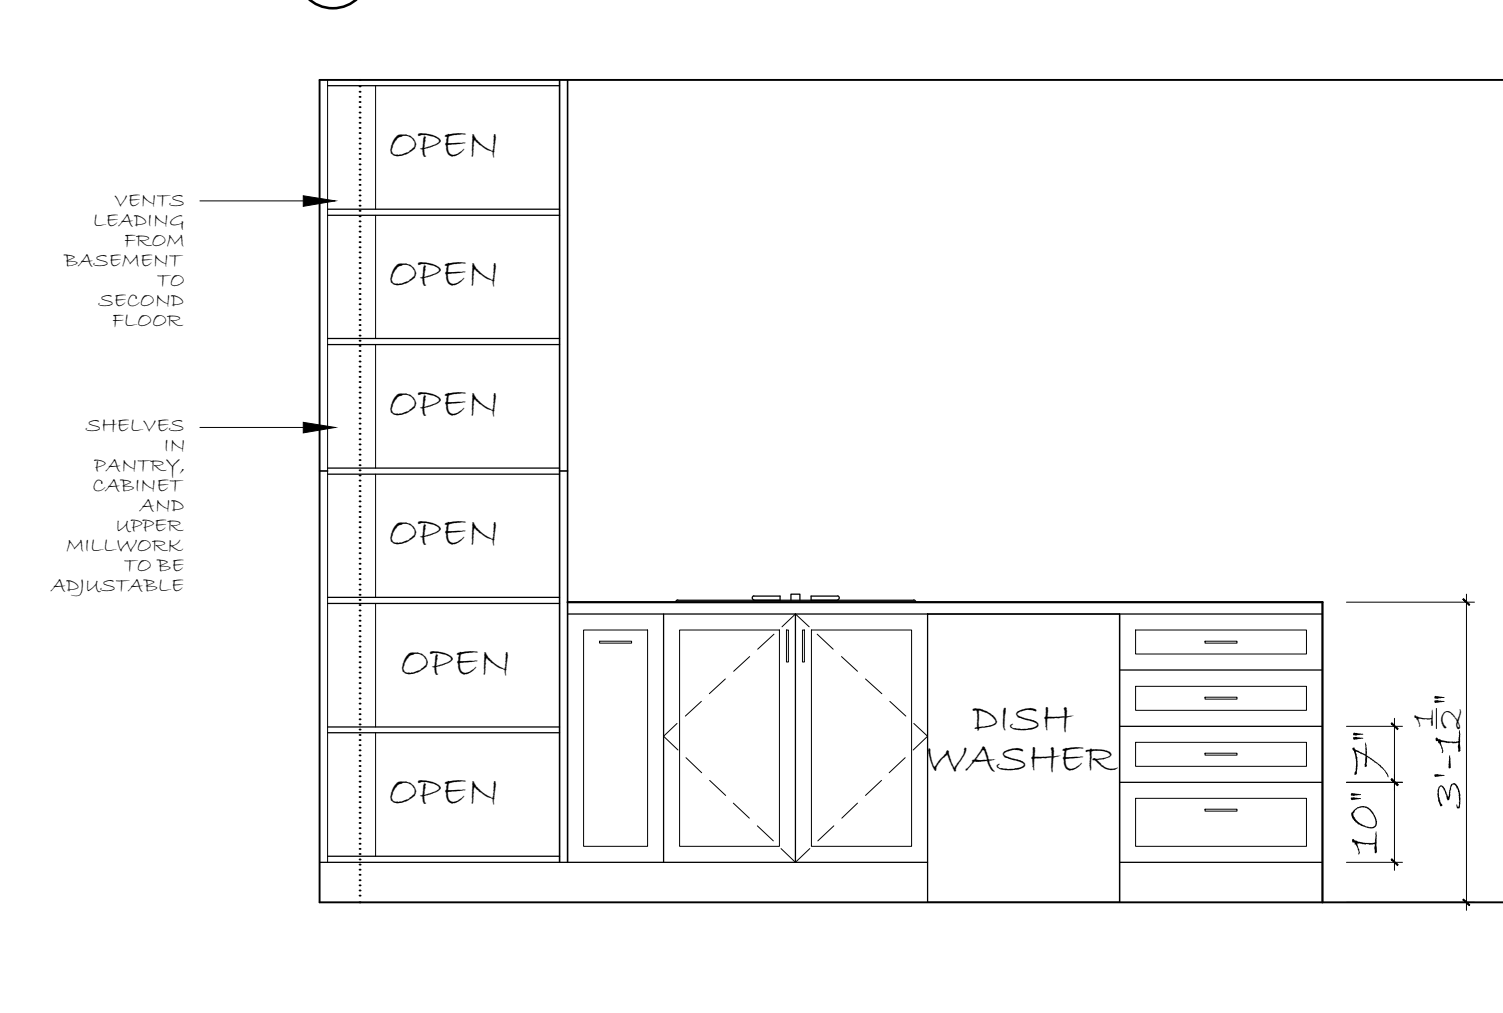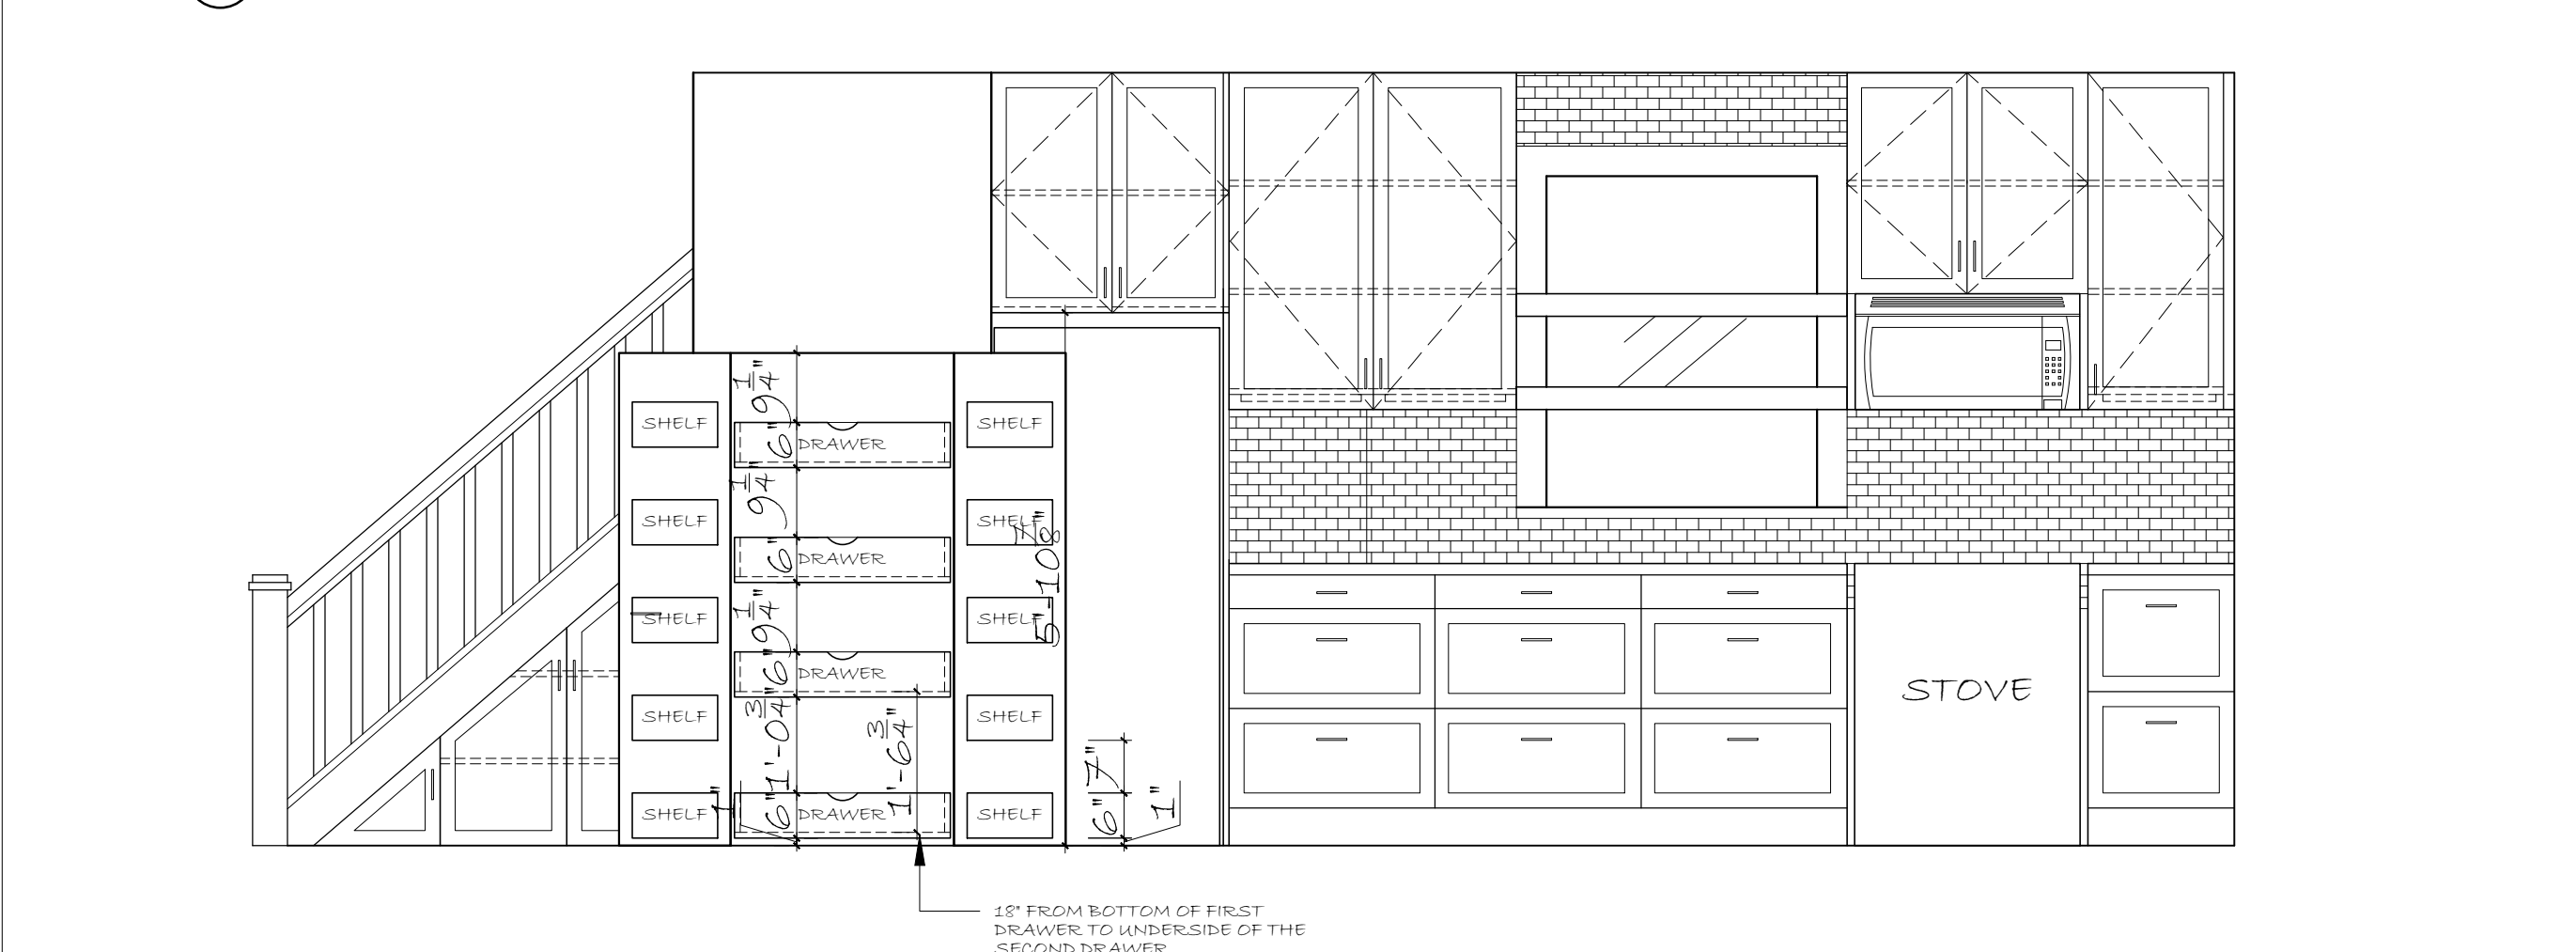

E4 SOUTH ELEVATION: OPEN PANTRY
 SCALE: 1/8"=1'-0"

E6 NORTH KITCHEN ELEVATION: OPEN PANTRY DOOR
 SCALE: 1/8"=1'-0"

E7 ELEVATION 3: OPEN CABINET
 SCALE: 1/8"=1'-0"

NORTH

NOTE:
 ALL DIMENSIONS AND ALL INFORMATION SHOWN ON THESE DRAWINGS MUST BE CHECKED AND VERIFIED ON SITE AND ANY DISCREPANCIES REPORTED TO THE INTERIOR DESIGNER PRIOR TO CONSTRUCTION AND FABRICATIONS OF ITS COMPONENTS. SHOULD CONDITIONS OR SERVICES BE FOUND TO VARY FROM THAT INDICATED ON THE DRAWINGS, THE INTERIOR DESIGNER MUST BE NOTIFIED IMMEDIATELY.
 FEATURES OF THE CONSTRUCTION NOT FULLY SHOWN ARE ASSUMED TO BE THE SAME CHARACTER AS THOSE NOTED FOR SIMILAR CONDITIONS.
 UNLESS SPECIFICALLY NOTED OTHERWISE ON THE DRAWINGS, NO PROVISION HAS BEEN MADE IN THE DESIGN FOR CONDITIONS OCCURRING DURING CONSTRUCTION. IT SHALL BE THE RESPONSIBILITY OF THE CONTRACTOR TO PROVIDE ALL NECESSARY BRACING, SHORINGS, SHEET PILING OR OTHER TEMPORARY SUPPORTS FOR THE PROTECTION OF ALL EXISTING OR ADJACENT STRUCTURES AFFECTED BY THIS WORK.
 ALL DRAWINGS AND RELATED DOCUMENTS SHALL REMAIN THE PROPERTY AND COPYRIGHT OF A WRITING DESIGN. USE LATEST REVISED DRAWING, DO NOT SCALE DRAWINGS.

NO.	DATE	ISSUE REVISIONS	BY:

ALL DIMENSIONS ARE IN CONCEPT DESIGN ONLY. MILLWORK TRADE TO VERIFY ALL DIMENSIONS ONSITE

PROJECT: SHARI PREECE & ROB GRANT
 52 BEACH VIEW CRESCENT
 TORONTO, ONTARIO
 M4E 2L8
 P: 416.639.4958
 E: SHARIP@SHARIPREECE.COM
 ROBGRANT65@GMAIL.COM

DESIGNER: AWRIGHTEDESIGN
 14 SWANWICK AVENUE
 TORONTO, ON
 M5E 2Z1
 P: 416.617.5134
 E: ALICE@AWRIGHTEDESIGN.COM
 WWW.AWRIGHTEDESIGN.NET

SHEET TITLE: 15.5. NEW CONSTRUCTION DRAWING - DIMENSIONS FOR MILLWORK TRADE

SCALE:	DESIGNED BY:	APPROVED BY:
AS NOTED	ALICE WRIGHT WILSON	
DATE: 06/24/25	DRAWN BY: ALICE WILSON / OREA HENRY	PROJECT: #1
DRAWING NO: NEW CONSTRUCTION		DRAWING SERIES: